


Post Farm Incentive  
Senior Housing Structure (Typ.)

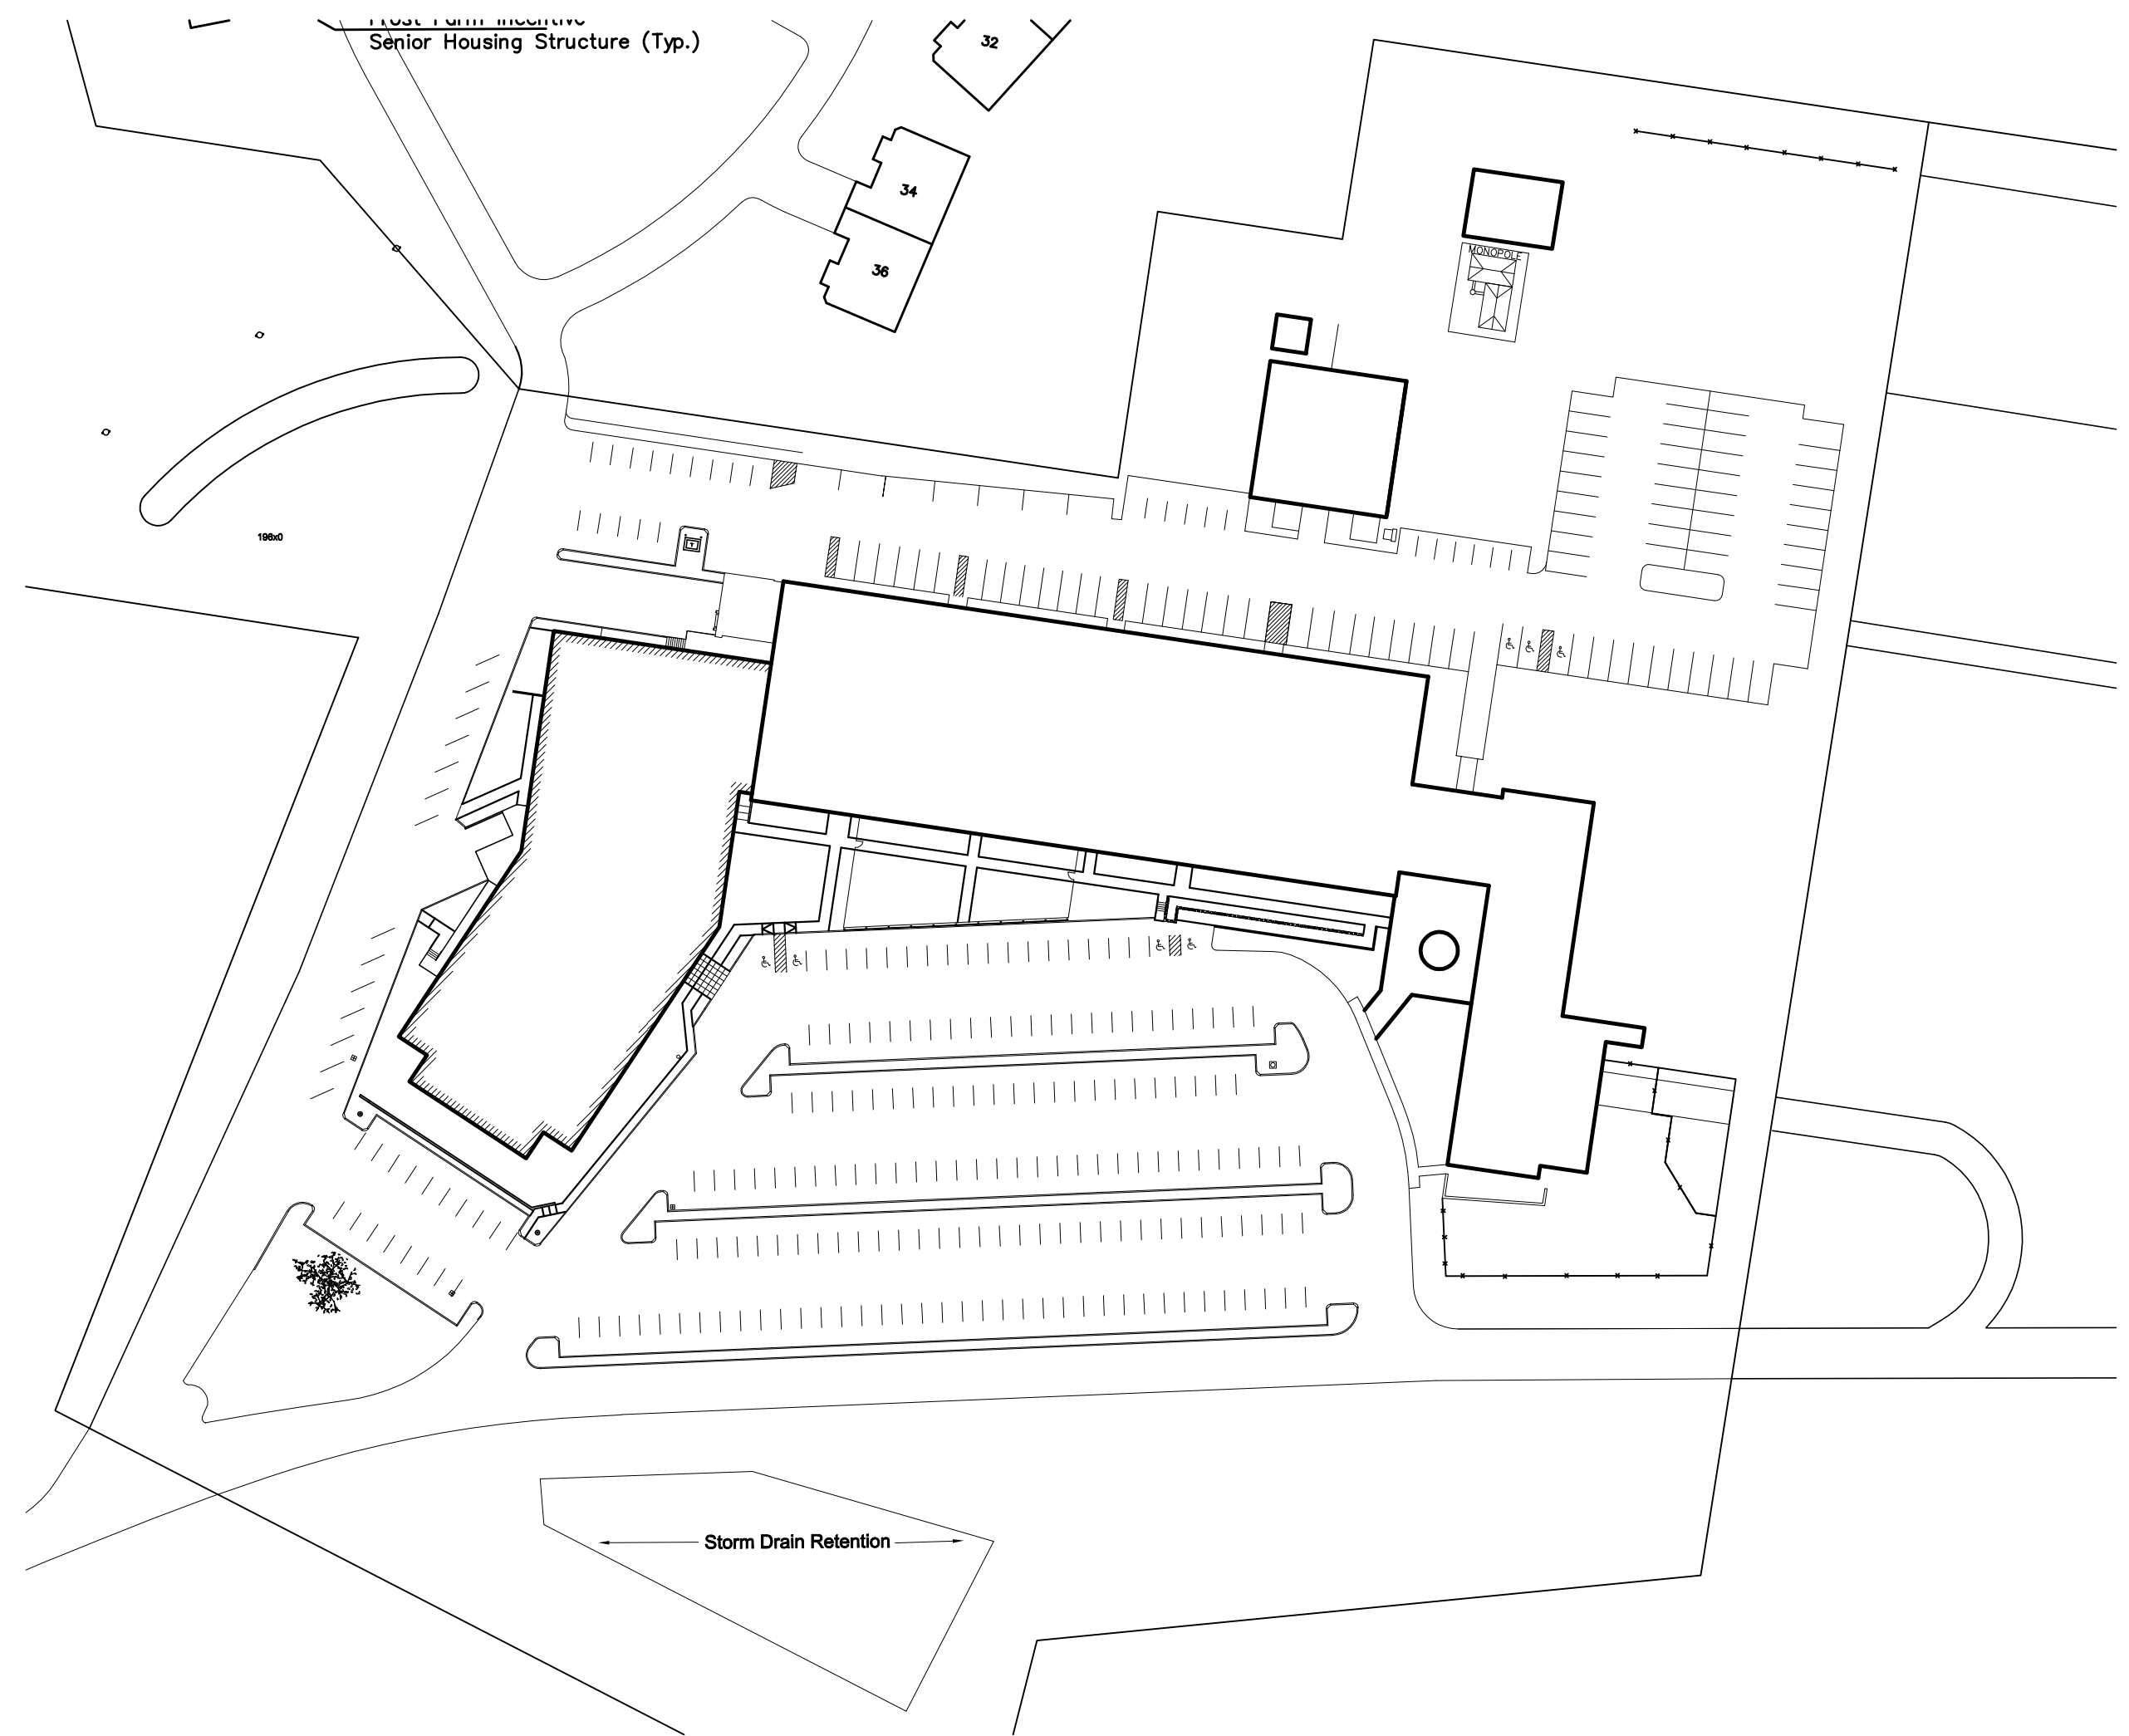

196x0

32

34

36

MONOPOLE

Storm Drain Retention